


**HODGSON SCHILF**  
ARCHITECTS INC.

1222811 104th Avenue  
Edmonton, Alberta T6E 1Y7  
P: 780.482.1127  
F: 780.482.1175

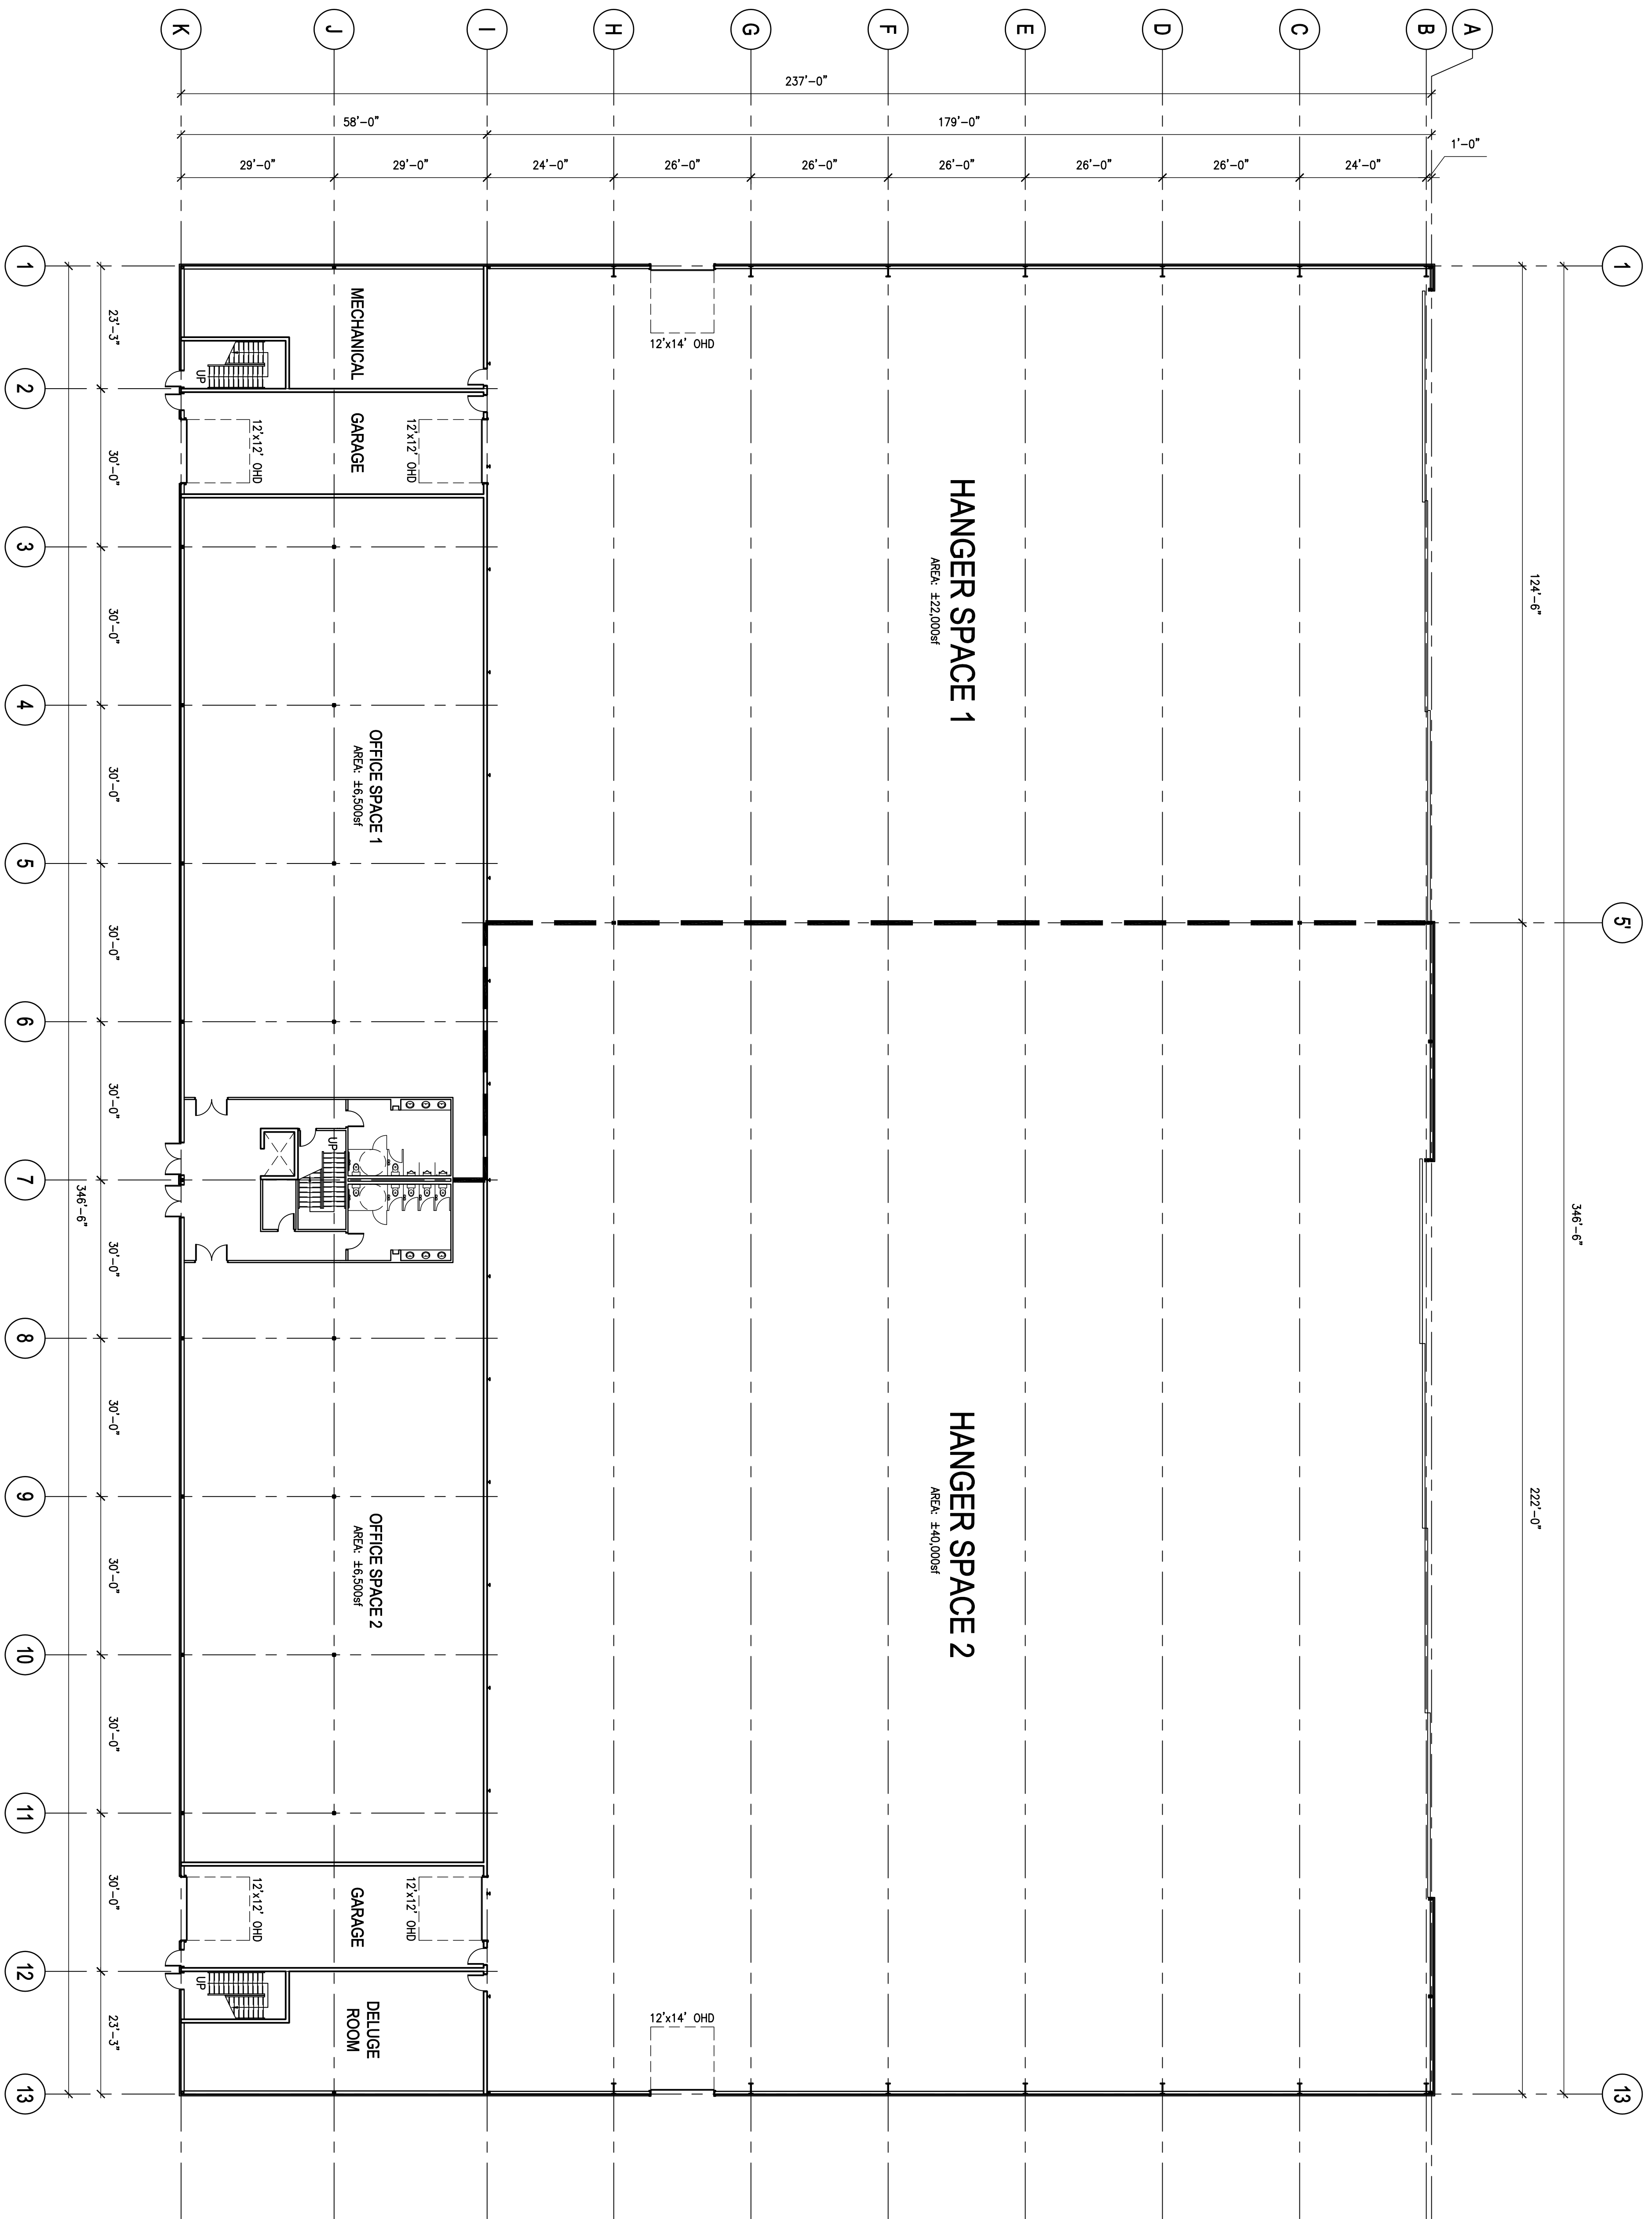

| REV       | DATE | BY | DESCRIPTION / DRAWING ISSUE | DESIGN REVIEW            |
|-----------|------|----|-----------------------------|--------------------------|
| 1/1-14-18 | -    | DD | MM - YY                     | REVISION / DRAWING ISSUE |
|           |      |    |                             |                          |
|           |      |    |                             |                          |
CONSULTANT

PERMIT STAMP

SCALE

THIS DRAWING, AS AN INSTRUMENT OF SERVICE IS THE PROPERTY OF HODGSON SCHILF ARCHITECTS INC. THE COPYRIGHT IN THE SAME BEING RESERVED. IT IS TO BE USED ONLY FOR THE PROJECT AND SITE SPECIFICALLY IDENTIFIED HEREIN. PERMISSION OF HODGSON SCHILF ARCHITECTS INC. AND WHEN MADE MUST BEAR ITS NAME. THIS DRAWING IS NOT TO BE SCALED. THE DRAWING IS TO BE USED AS A GUIDE ONLY. ANY DISCREPANCY BETWEEN THIS DRAWING AND ANY OTHER DRAWING SHALL BE THE RESPONSIBILITY OF THE USER. ANY DISCREPANCY TO HODGSON SCHILF ARCHITECTS INC. FOR ADJUSTMENT.

**EA HANGER DEVELOPMENT**

LEDUC, ALBERTA

**MAIN FLOOR PLAN  
OPTION 2**

|             |             |               |
|-------------|-------------|---------------|
| PROJECT NO. | ISSUED DATE | 29-10-09      |
| 9055        | SCALE       | 1/16" = 1'-0" |
| DRAWING NO. | REVISION    | A201          |